
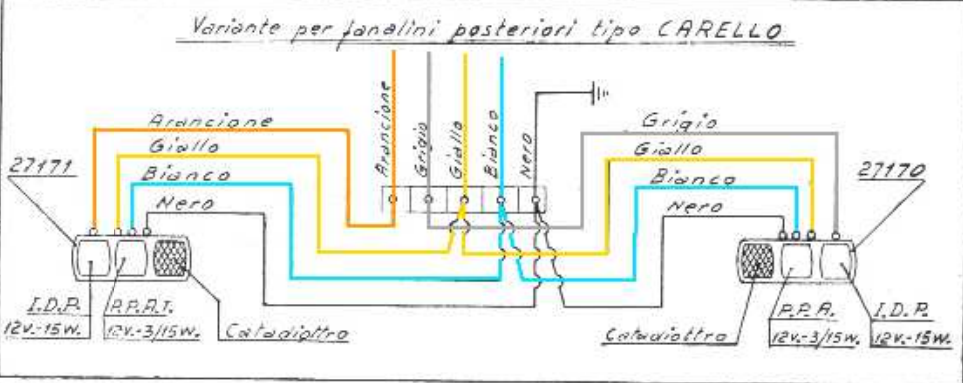


Colori morsettiera

B+	Rosso	—
B-	Bianco	—
FT	Giello	—
T-	Nero	—
T+	Nero	—
SP	Grigio	—
A	Nero	—
ID	Verde	—

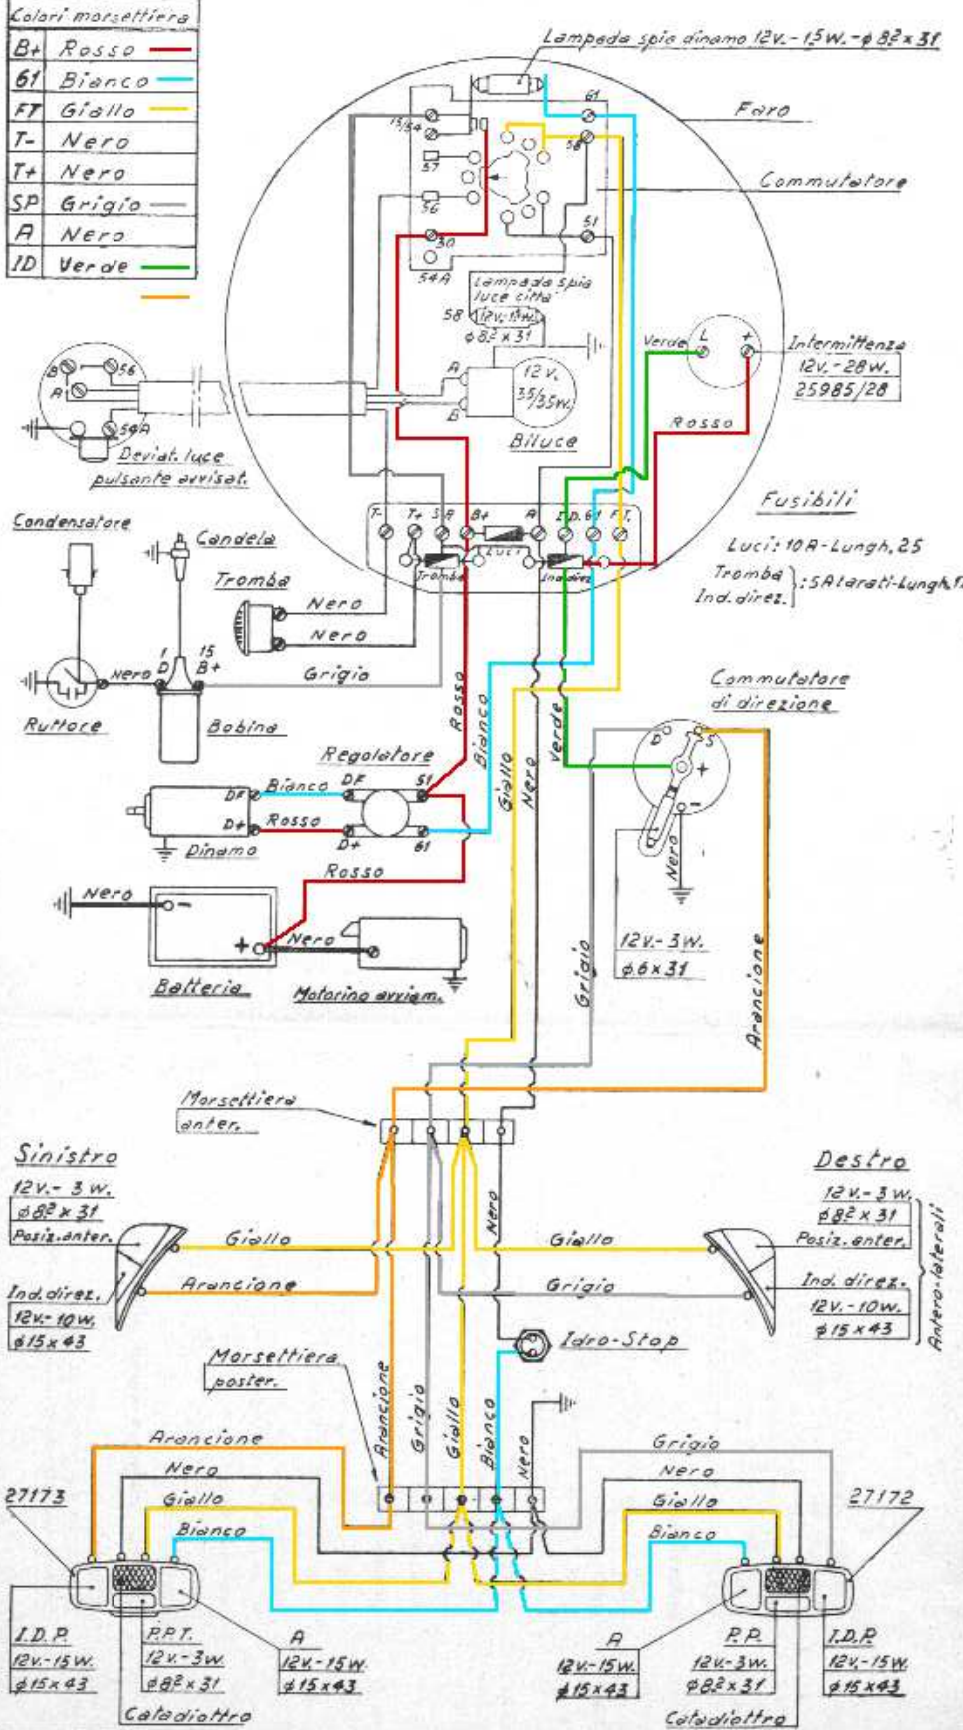

- Schema impianto elettrico -